



LEFT SIDE ELEVATION

SCALE: 1/8" = 1'-0"

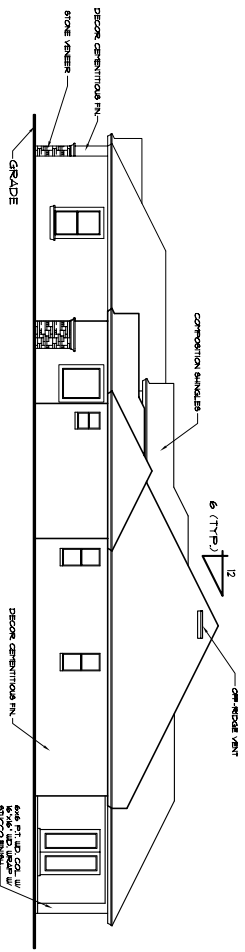


RIGHT SIDE ELEVATION

SCALE: 1/8" = 1'-0"

 


REAR ELEVATION

SCALE: 1/8" = 1'-0"

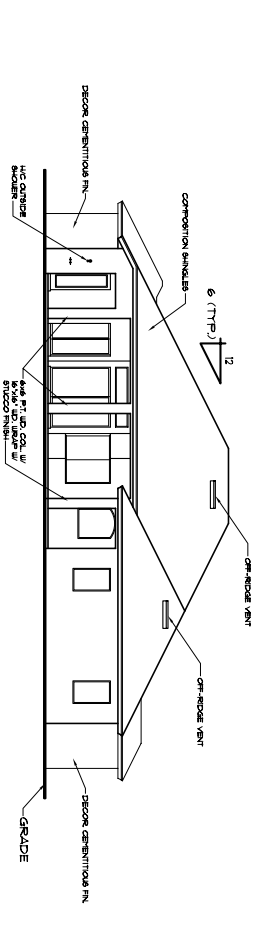

FRONT ELEVATION

SCALE: 1/8" = 1'-0"

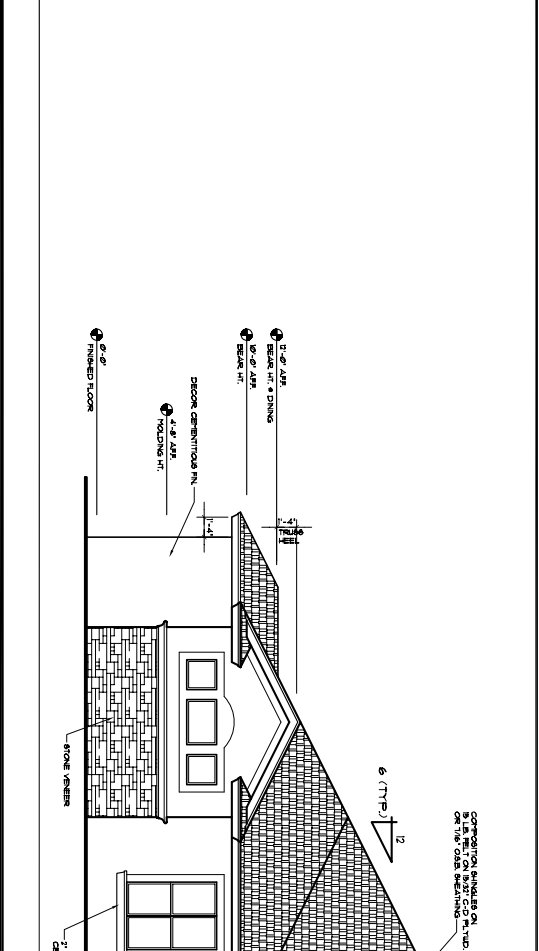

FRONT ELEVATION

SCALE: 1/8" = 1'-0"

DESIGNER HEREBY EXPRESSLY RESERVES HIS COPYRIGHT AND OTHER PROPERTY RIGHTS IN THESE PLANS. THESE PLANS AND DRAWINGS ARE NOT TO BE REPRODUCED, CHANGED OR COPIED IN ANY FORM OR MANNER WHATSOEVER, NOR ARE THEY TO BE ASSIGNED TO ANY PARTY WITHOUT FIRST OBTAINING THE EXPRESSED WRITTEN PERMISSION AND CONSENT OF WHITE HEART DESIGNS.

AREAS

LIVING	3,500
DINING	800
KITCHEN	800
BATH	500
HALL	200
ENTRY	700
TOTAL	4,500

REVISIONS

8/2/23	FINAL REV.
--------	------------

ELEVATIONS
A CUSTOM HOME FOR
BASE PLAN

Springfield
EMPIRE CUSTOM BUILDERS

white heart designs
RESIDENTIAL DESIGNERS
2ND DISTRICT BLVD.
1001 W. 10TH ST.
DUBLONA, PA 15206
TEL: 724-263-8888
WWW.WHITEDSIGN.COM

Project No: 23010
Date: 8/2/23
Scale: 1/8" = 1'-0"

Sheet No: A-2